



EVERISE FITNESS GYM FLOOR DESIGN

1200 SQFT

EVERISE[®]
FITNESS


DESCRIPTION:
CARDIO

S/NL NO.	MACHINE NAME	QTY.
1	TREADMILL	2 NOS.
2	ELLIPTICAL	1 NO.
3	SPINNING BIKE	2 NOS.

STRENGTH

S/NL NO.	MACHINE NAME	QTY.
4	PEC FLY / REAR DELT	1 NO.
5	MULTI PRESS	1 NO.
6	LAT PULL DOWN WITH ROWING COMBO	1 NO.
7	SEATED LEG CURL / LEG EXTENSION COMBO	1 NO.
8	MULTIFUNCTION STATION	1 NO.
9	POWER CAGE	1 NO.
10	45° LEG PRESS	1 NO.
11	SEATED CALF	1 NO.
12	OLYMPIC FLAT BENCH	1 NO.
13	OLYMPIC INCLINE BENCH	1 NO.
14	SUPER BENCH	2 NOS.
15	PREACHER CURL BENCH	1 NO.
16	DUMBBELL RACK TWIN TIER	1 NO.

5-15 AMP'S ELECTRICAL POINT WITH
5 KVA STABILIZER FOR EACH TREADMILL.

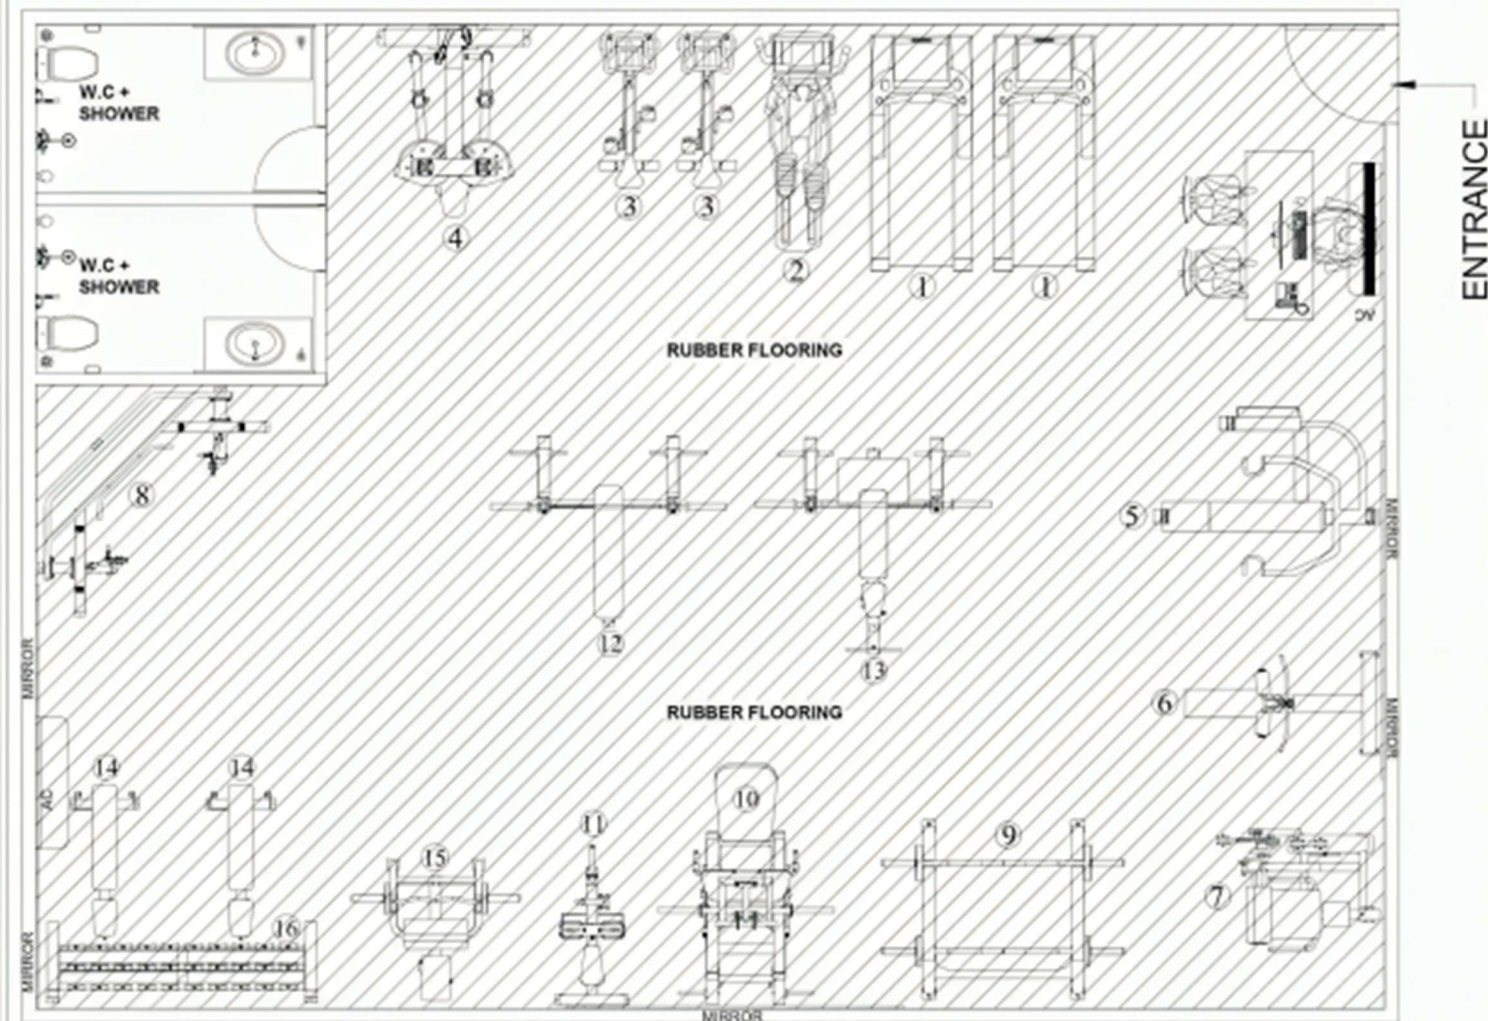

BRAND:- EVERISE FITNESS

COMPANY NAME:-

EVERISE FITNESS

TITLE:-

GYM LAYOUT

CLIENT NAME:

GYM NAME:

LOCATION: N.T.S

AREA: 1200 sq.ft.

DRN BY: N.T.S

REV DWG NO: 00

NORTH

SIGN :-



DRN BY:-

DATE:-

CHK BY:-

DATE:-

